

NOTE: RAIN GARDEN SHOWN ON THE GRADING PLAN WILL NOT BE INSTALLED UNTIL AFTER THE SEDIMENT BASIN IS NO LONGER NECESSARY.

SILT BARRIER #6
SILT BARRIER #7
CLEANOUT MARKER
(see detail)

SEDIMENT BASIN #1
(see detail)

SILT BARRIER #8

MAX. WATERSHED TO SEDIMENT BASIN #1

6.5' Wide swath of North American Green C350 Matting EXISTING TREES ALONG DRIVE TO BE REMOVED

EMERGENCY ACCESS, GRADINGS, AND STORMWATER EASEMENT 10,091 sq. ft. 0.23 acres

MAX. WATERSHED TO SEDIMENT SWALE #13

TEMPORARY SWALE #13 (see detail)

TEMPORARY SWALE #13 (see detail)

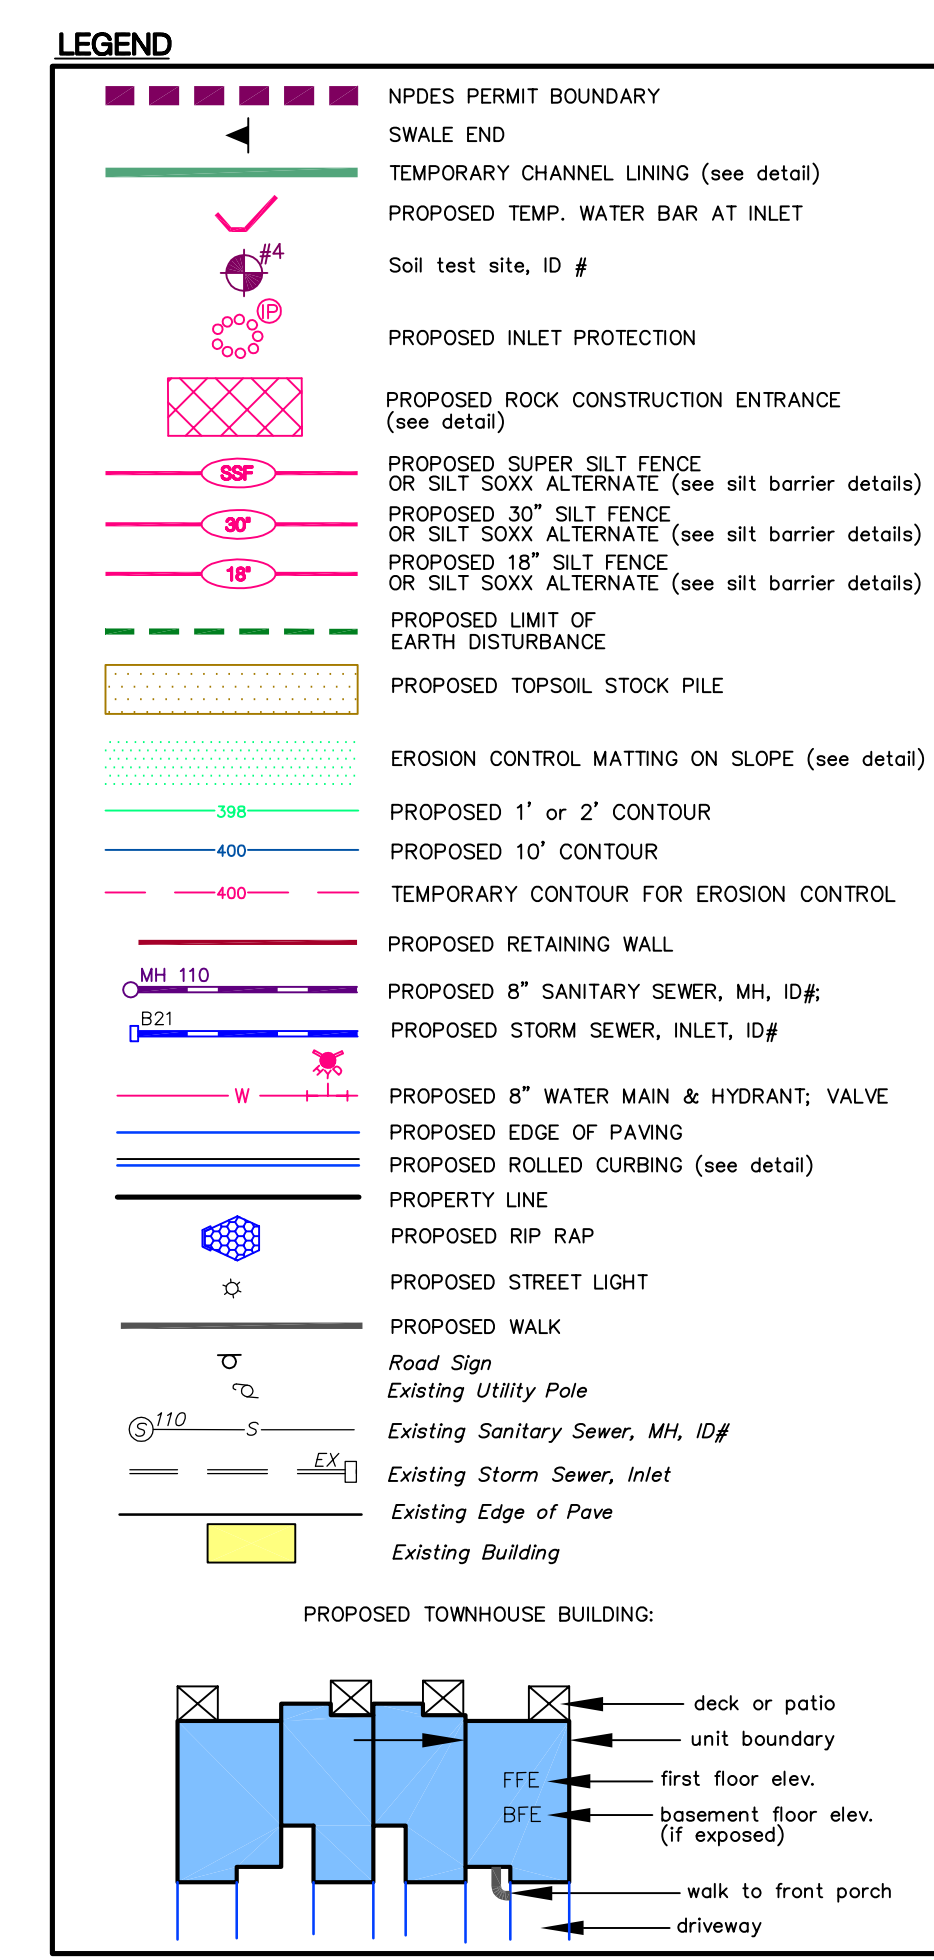

No.	REVISION	DATE
1	REVISED PER COMMENTS	03/07/20
2	REVISED PER COMMENTS	03/07/20

R. J. FISHER & ASSOCIATES, INC.
 1546 BRIDGE STREET, NEW CUMBERLAND, PA. 17070
 (717) 774-7634 FAX (717) 774-7190

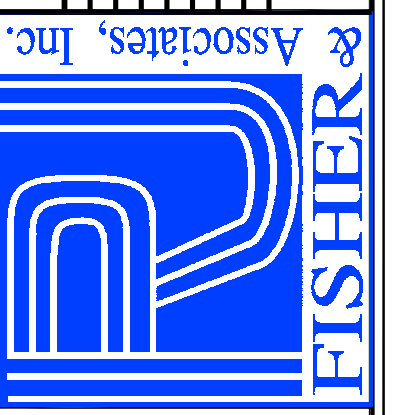

R. J. FISHER & ASSOCIATES, INC.
 LAND PLANNING & DEVELOPMENT DESIGN • PROPERTY & TOPO. SURVEYS
 LANDSCAPE ARCHITECTURE • WETLANDS IDENTIFICATION & DELINEATION

EROSION CONTROL PLAN FOR THE TERRACES AT SHEPHERDSTOWN
 UPPER ALLEN TOWNSHIP, CUMBERLAND COUNTY, PA.

DRAWING ID: 210014-ES
 DATE: 10/28/10
 SHEET 6 OF 14